


R. 5 W. R. 4 W. R. 3 W. R. 2 W. R. 1 W.

T. 2 N.  
T. 1 N.  
T. 1 S.  
T. 2 S.  
T. 3 S.  
T. 4 S.  
T. 5 S.  
T. 6 S.

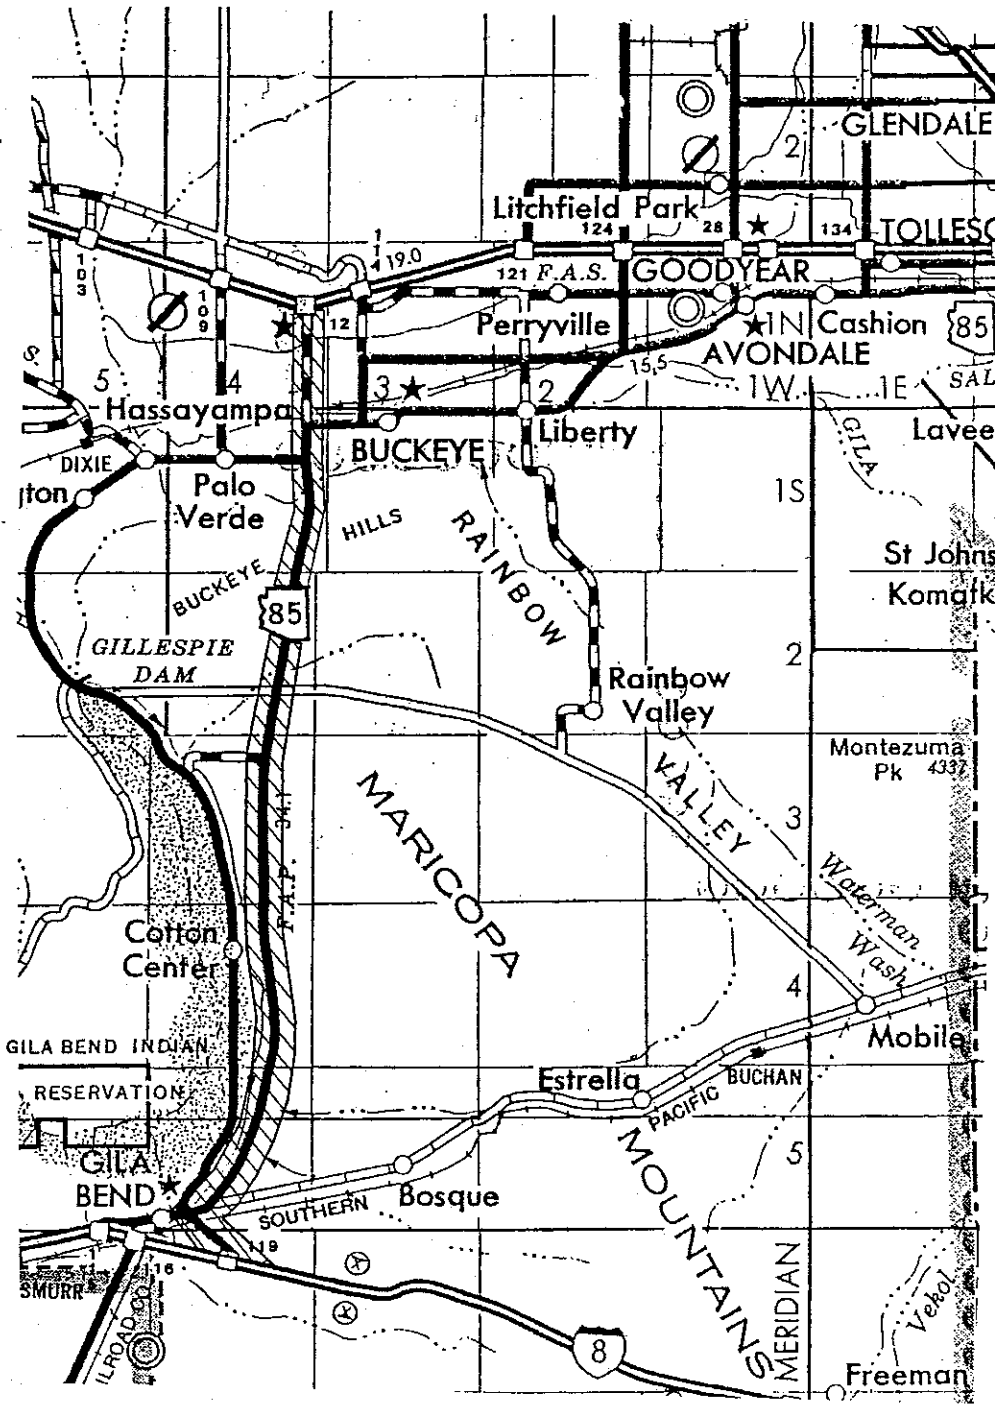

085 MA 120 H5675 01R/S-085-B-700  
 085 MA 138 H5675 02R/S-085-B-701  
 085 MA 149 H5675 03R/S-085-B-702  
 GILA BEND - BUCKEYE HIGHWAY  
 Gila Bend-Lewis Prison  
 Lewis Prison-Gila River  
 Gila River-Jct. I-10  
 Pinal County  
 DATE: JULY 13, 2001 SHEET: 2 OF 2

AREA OF  
ESTABLISHMENT

APPENDIX "A"

THIS PLAT WAS DIGITALLY PRODUCED  
 FROM ARIZONA DEPARTMENT OF  
 TRANSPORTATION  
 GENERAL HIGHWAY MAP  
 RIGHT OF WAY PLANS SECTION  
 REVISED JULY 17, 2000