

AREA OF ESTABLISHMENT  
SEE SHEET 2 OF 2  
FOR DETAILS


THIS PLAT WAS DIGITALLY PRODUCED  
FROM ARIZONA DEPARTMENT OF  
TRANSPORTATION  
GENERAL HIGHWAY MAP

RIGHT OF WAY PLANS SECTION  
REVISED MAY 17, 2000

**APPENDIX "A"**

085 MA 138 H5675 02R / S 085-B-701  
GILA BEND - BUCKEYE HIGHWAY  
Lewis Prison - Gila River  
Maricopa County

DATE: APRIL 15, 2005 SHEET: 1 OF 2

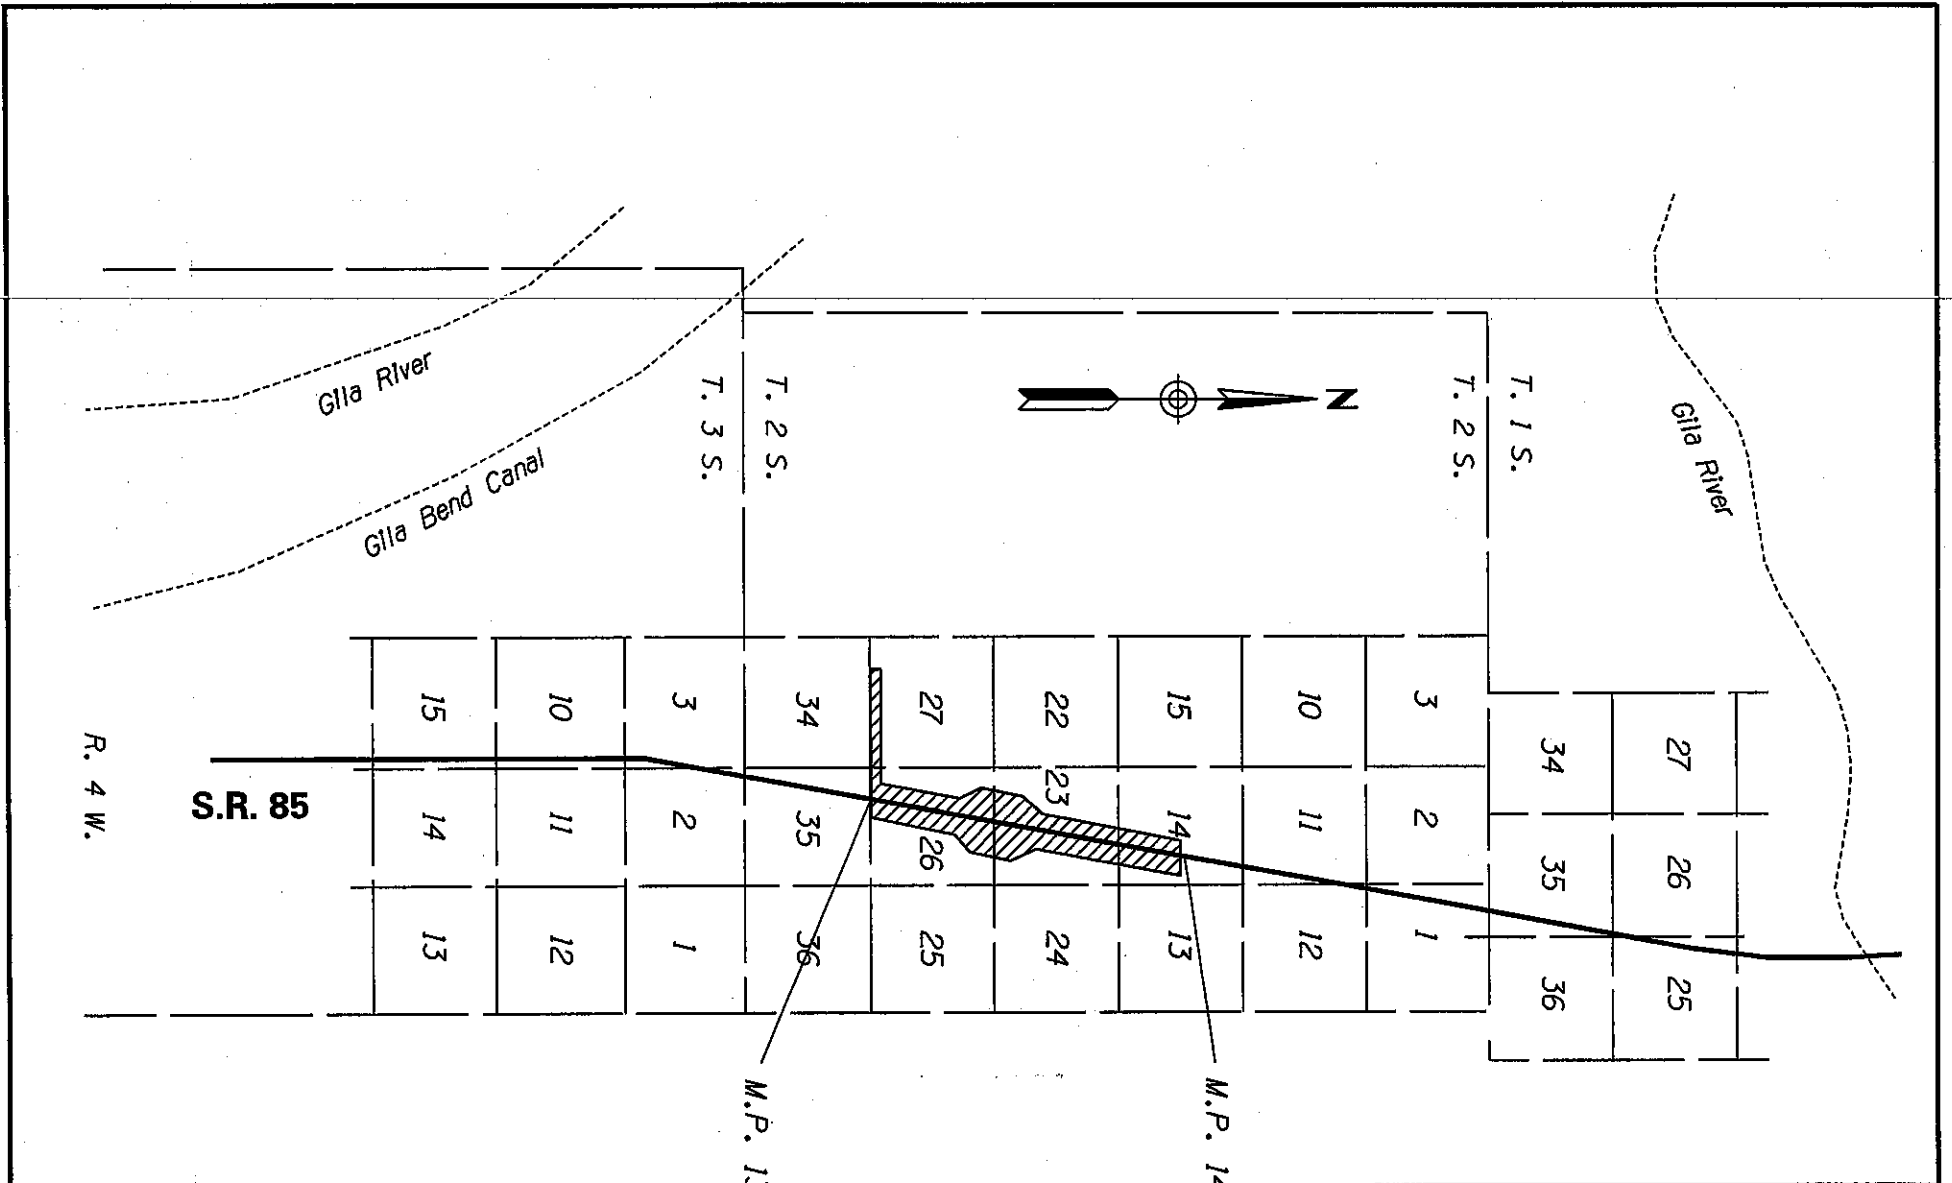

THIS PLAT WAS DIGITALLY PRODUCED  
 FROM ARIZONA DEPARTMENT OF  
 TRANSPORTATION  
 GENERAL HIGHWAY MAP

RIGHT OF WAY PLANS SECTION  
 REVISED JULY 17, 2000

AREA OF ESTABLISHMENT

**APPENDIX "A"**

085 MA 138 H5675 02R / S 085-B-701  
 GILA BEND - BUCKEYE HIGHWAY  
 Lewis Prison - Gila River  
 Maricopa County

DATE: APRIL 15, 2005 SHEET: 2 OF 2