

AREA OF ESTABLISHMENT
SEE SHEET 2 OF 2
FOR DETAILS


THIS PLAT WAS DIGITALLY PRODUCED
FROM ARIZONA DEPARTMENT OF
TRANSPORTATION
GENERAL HIGHWAY MAP

RIGHT OF WAY PLANS SECTION
REVISED JULY 17, 2000

APPENDIX "A"

085 MA 147 H5675 03R/S 085-B-702
GILA BEND - BUCKEYE
Gila River - Jct. I-10
Maricopa County

DATE: JAN 19, 2007 SHEET: 1 OF 2

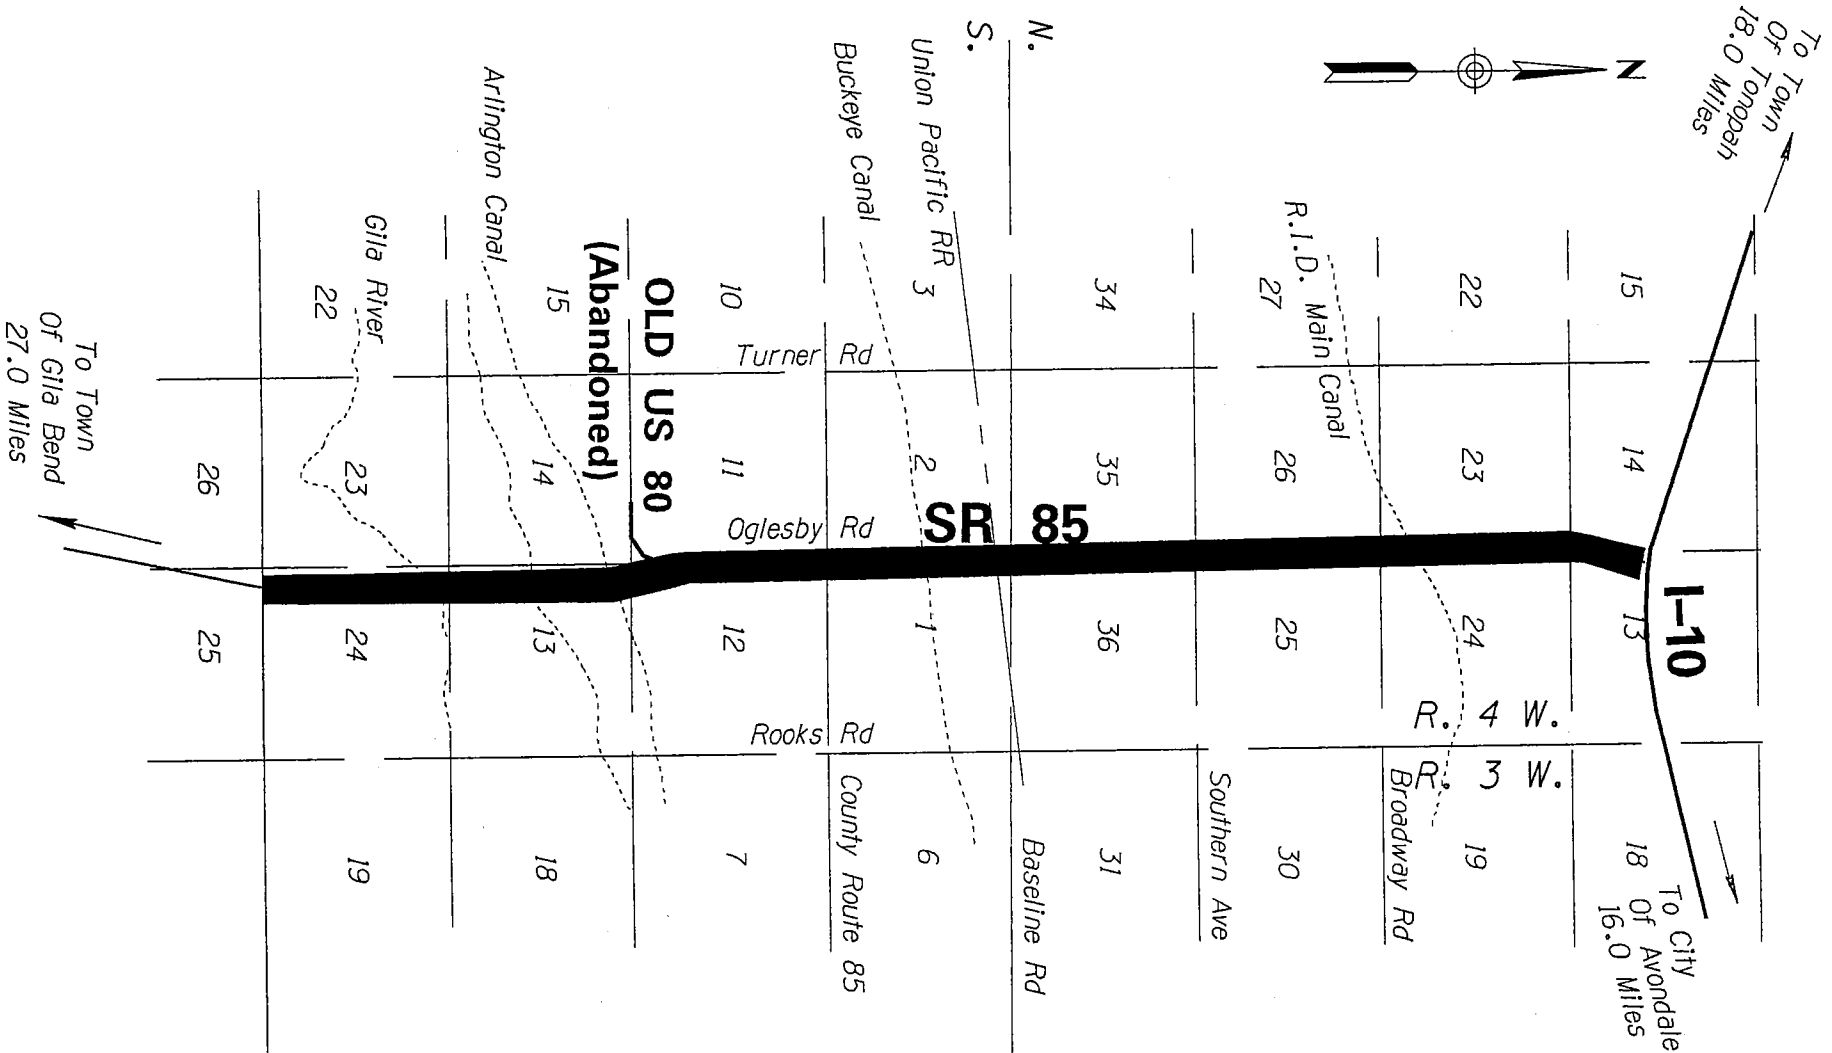

THIS PLAT WAS DIGITALLY PRODUCED
FROM ARIZONA DEPARTMENT OF
TRANSPORTATION
GENERAL HIGHWAY MAP

RIGHT OF WAY PLANS SECTION
REVISED JULY 17, 2000

AREA OF
ESTABLISHMENT

APPENDIX "A"

085 MA 147 H5675 03R/S 085-B-70
GILA BEND - BUCKEYE
Gila River - Jct. I-10
Maricopa County

DATE: JAN 19, 2007 SHEET 2 OF 2