

AREA OF ESTABLISHMENT
SEE SHEET 2 OF 2
FOR DETAILS


THIS PLAT WAS DIGITALLY PRODUCED
FROM ARIZONA DEPARTMENT OF
TRANSPORTATION
GENERAL HIGHWAY MAP

RIGHT OF WAY PLANS SECTION
REVISED MAY 17, 2000

APPENDIX "A"


085 MA 120 H5675 01R/S-085-B-700
GILA BEND - BUCKEYE HIGHWAY
Gila Bend-Lewis Prison
Maricopa County

DATE: JUNE 15, 2007 SHEET: 1 OF 2

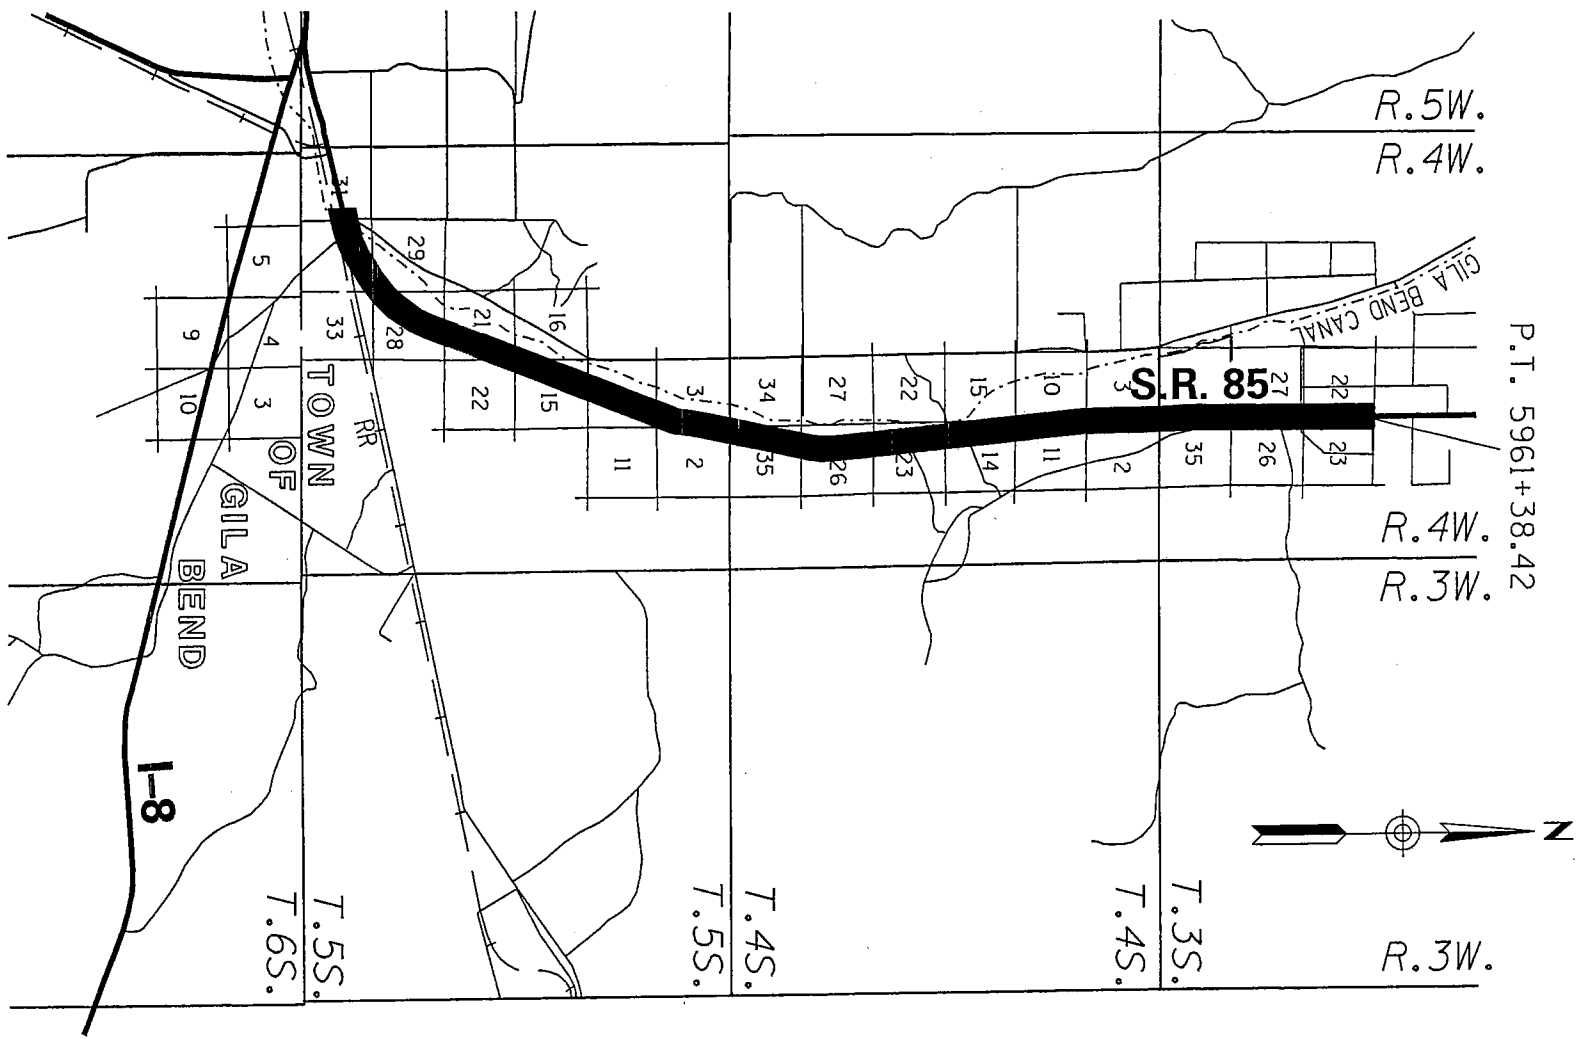

THIS PLAT WAS DIGITALLY PRODUCED
FROM ARIZONA DEPARTMENT OF
TRANSPORTATION
GENERAL HIGHWAY MAP

RIGHT OF WAY PLANS SECTION
REVISED JULY 17, 2000

AREA OF 
ESTABLISHMENT

APPENDIX "A"

085 MA 120 H5675 01R/
S 085-B-700
GILA BEND - BUCKEYE HWY
Gila Bend -Lewis Prison
Maricopa County

DATE: JUNE 15, 2007 SHEET 2 OF